




EAST ELEVATION

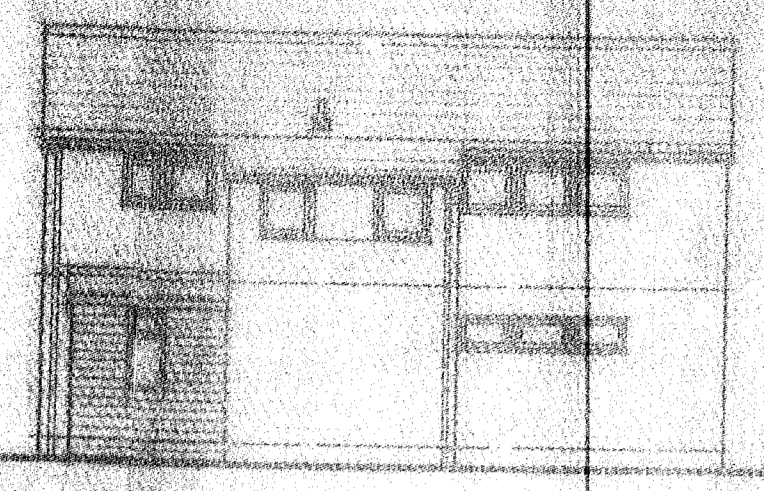


WEST ELEVATION

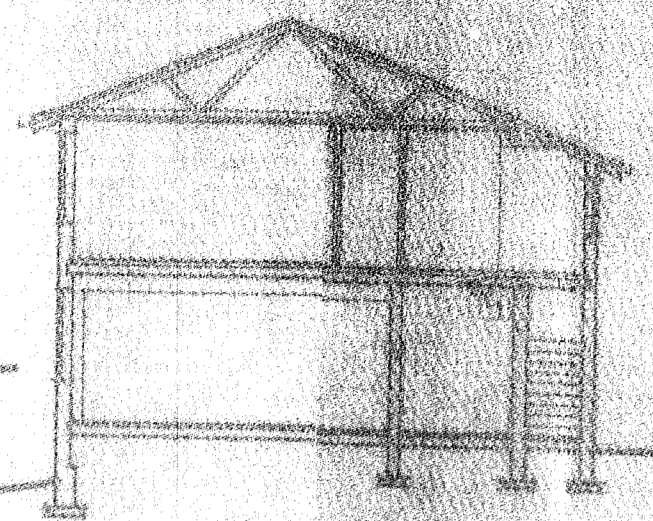


CROSS SECTION

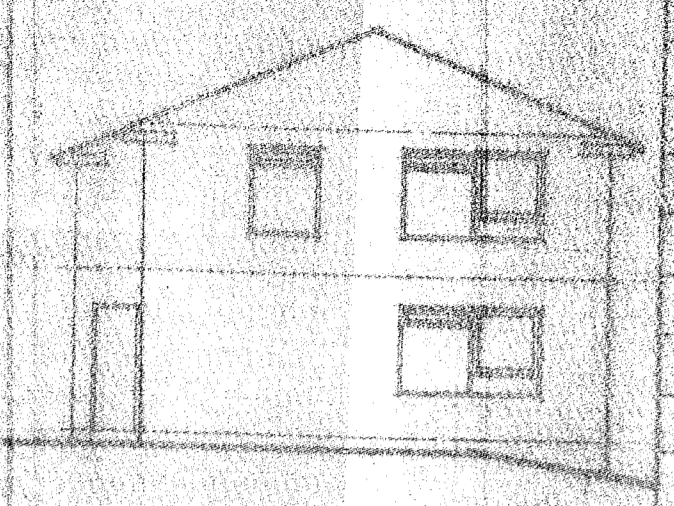


SOUTH ELEVATION

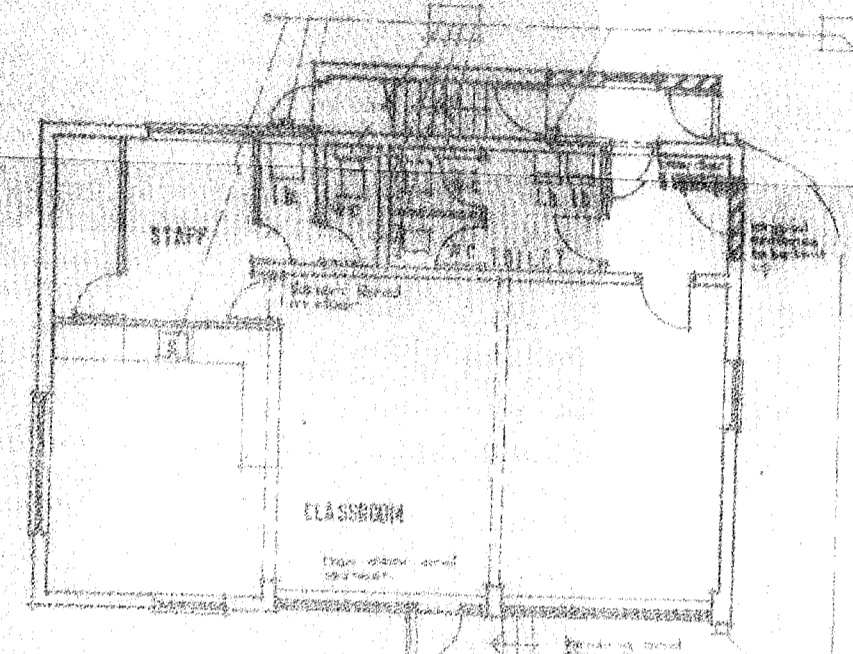


GROUND FLOOR PLAN

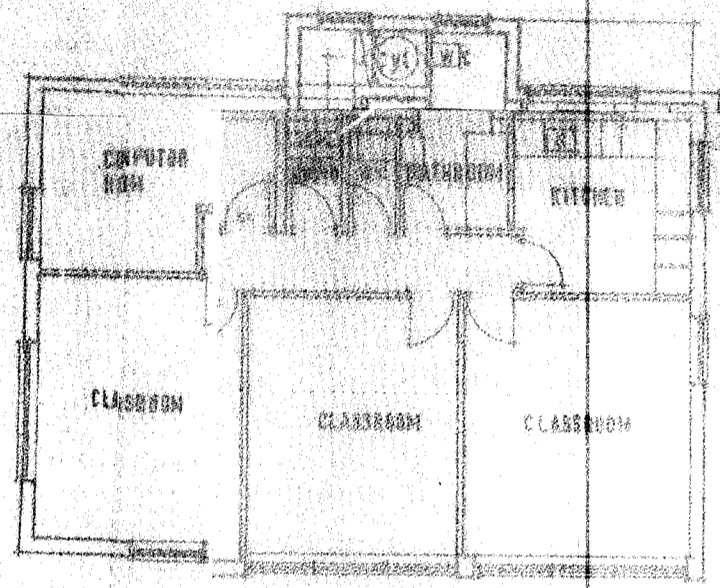


FIRST FLOOR PLAN

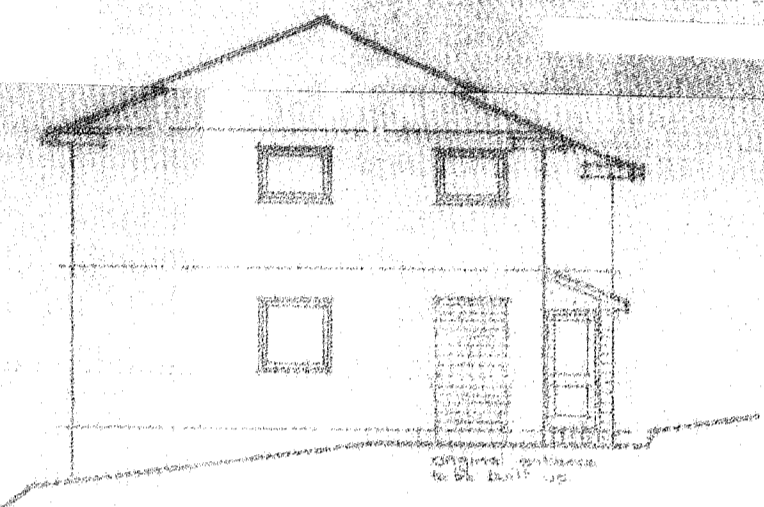

NORTH ELEVATION

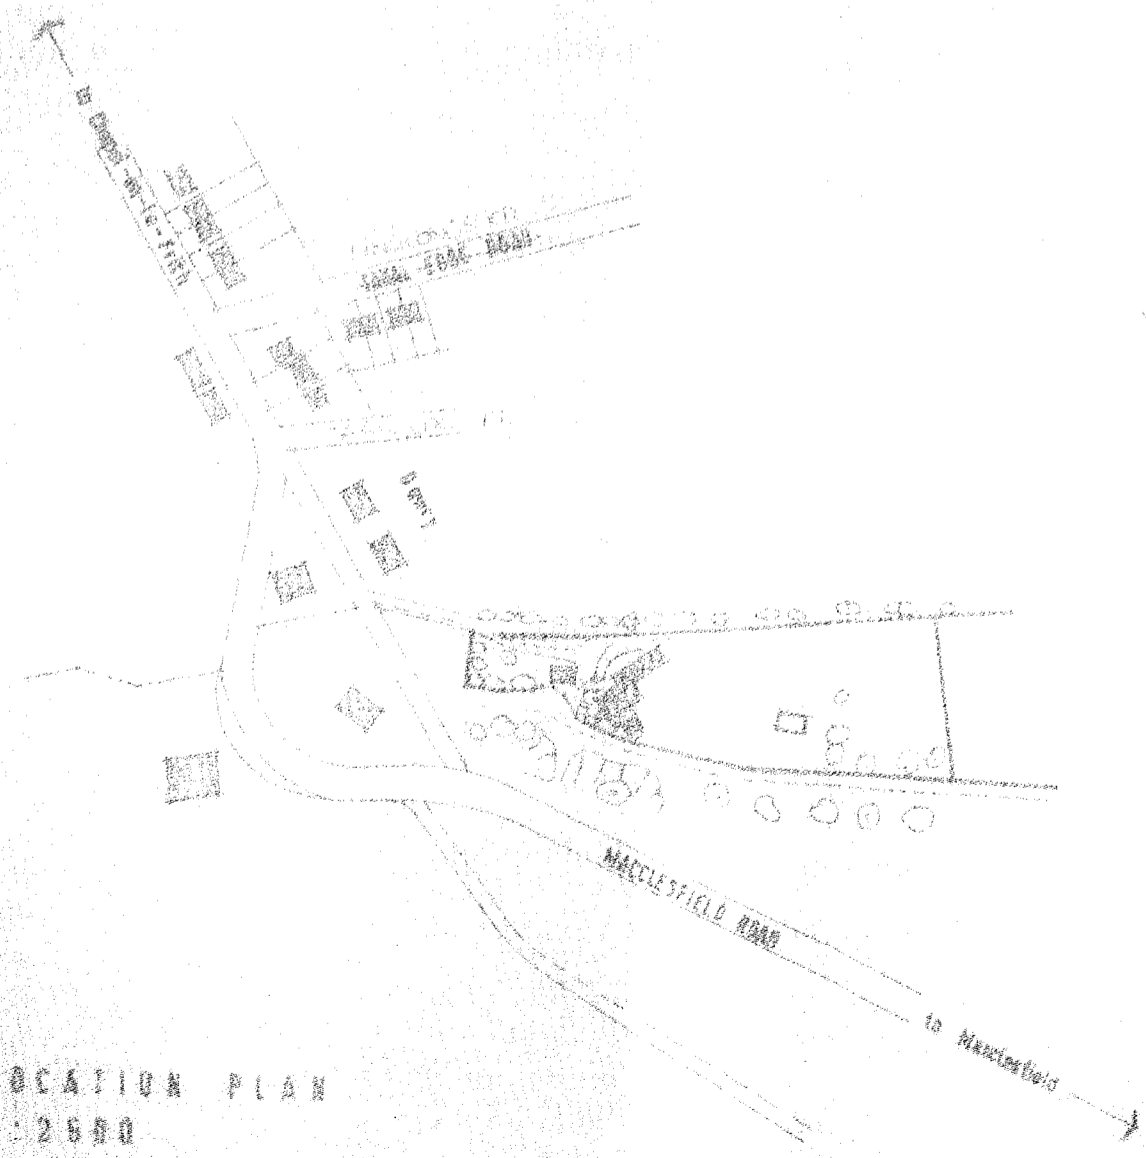

LOCATION PLAN
1:2500

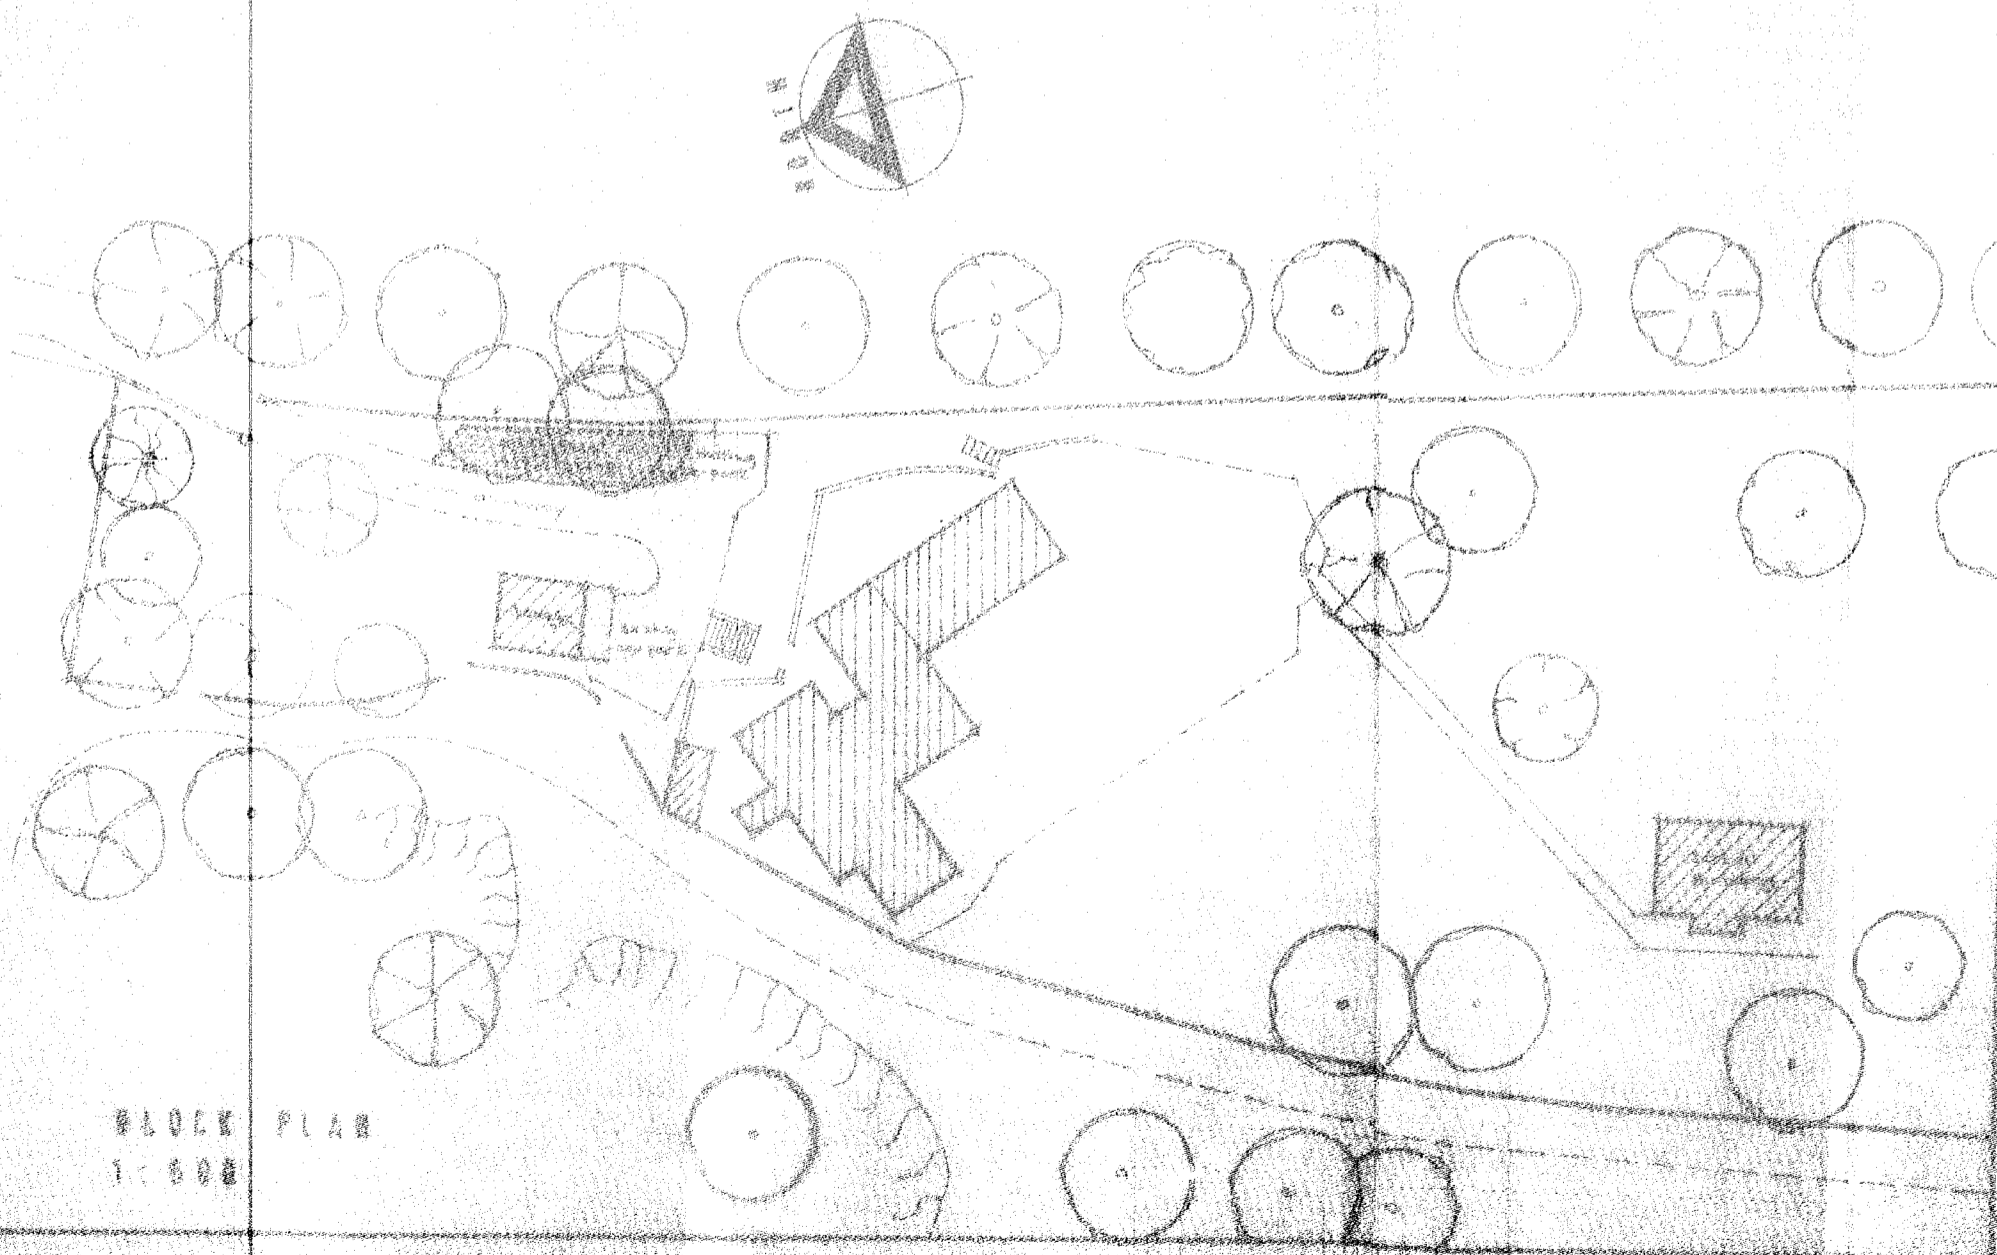

BLOCK PLAN
1:500


BOYS AND GIRLS WELFARE SOCIETY
TAXAL EDGE WHALLEY DIVISION
PROPOSED ALTERATIONS & IMPROVEMENTS

SCHOOL BUILDING
SCHEME DRAWING

Scale 1:100

Drawn by AR
Traced by L/V/MS
Date 1/1/75
Drawing Number 1483/21

YOUNGER & SENIOR
ELEMENTARY SCHOOLS
MIDLANDS EDUCATION
OFFICE
BIRMINGHAM, B15 2TT

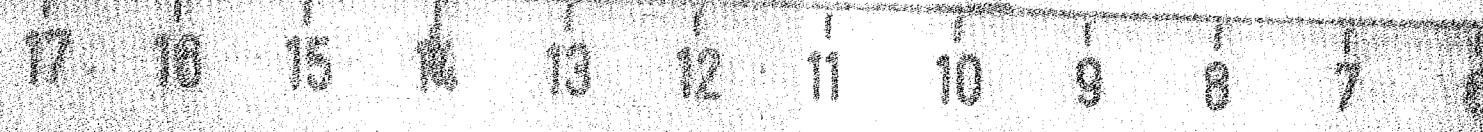

These records are to allow comparison of the originals, retaining in their place permanent lines to give space. This certifies that these are prepared or accurately exactly as in original and that the original will be destroyed. Most inspection to ensure compliance and accuracy of the filled laws. Original records control.