

SECTION AA

Existing main entrance

existing parking spaces

7 new additional car spaces

Existing front to 1st boundary

Existing front to 2nd boundary to be retained

Existing main boundary wall

SECTION BB

PROPOSED TAXI RANK FOR THE YEAR

PROPOSED GENERAL PLAN

Scale

Drawn by

Traced by


Checked

Approved

Date

Sheet

Total

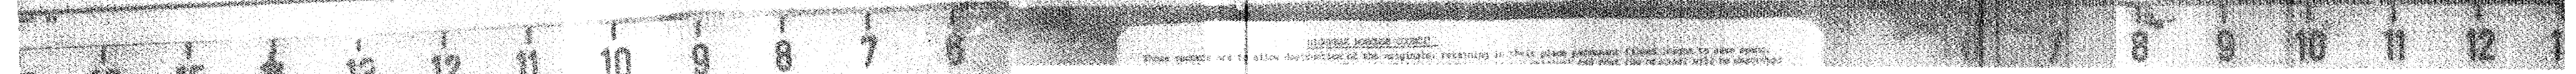

These symbols are to allow description of the map, retaining in their place persons (names) to also apply.