
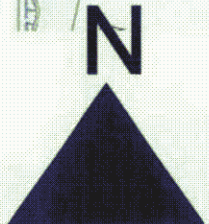


Location Plan 1

HPK/2008 / 0069

Taxal Edge, Macclesfield Rd., Whaley Bridge

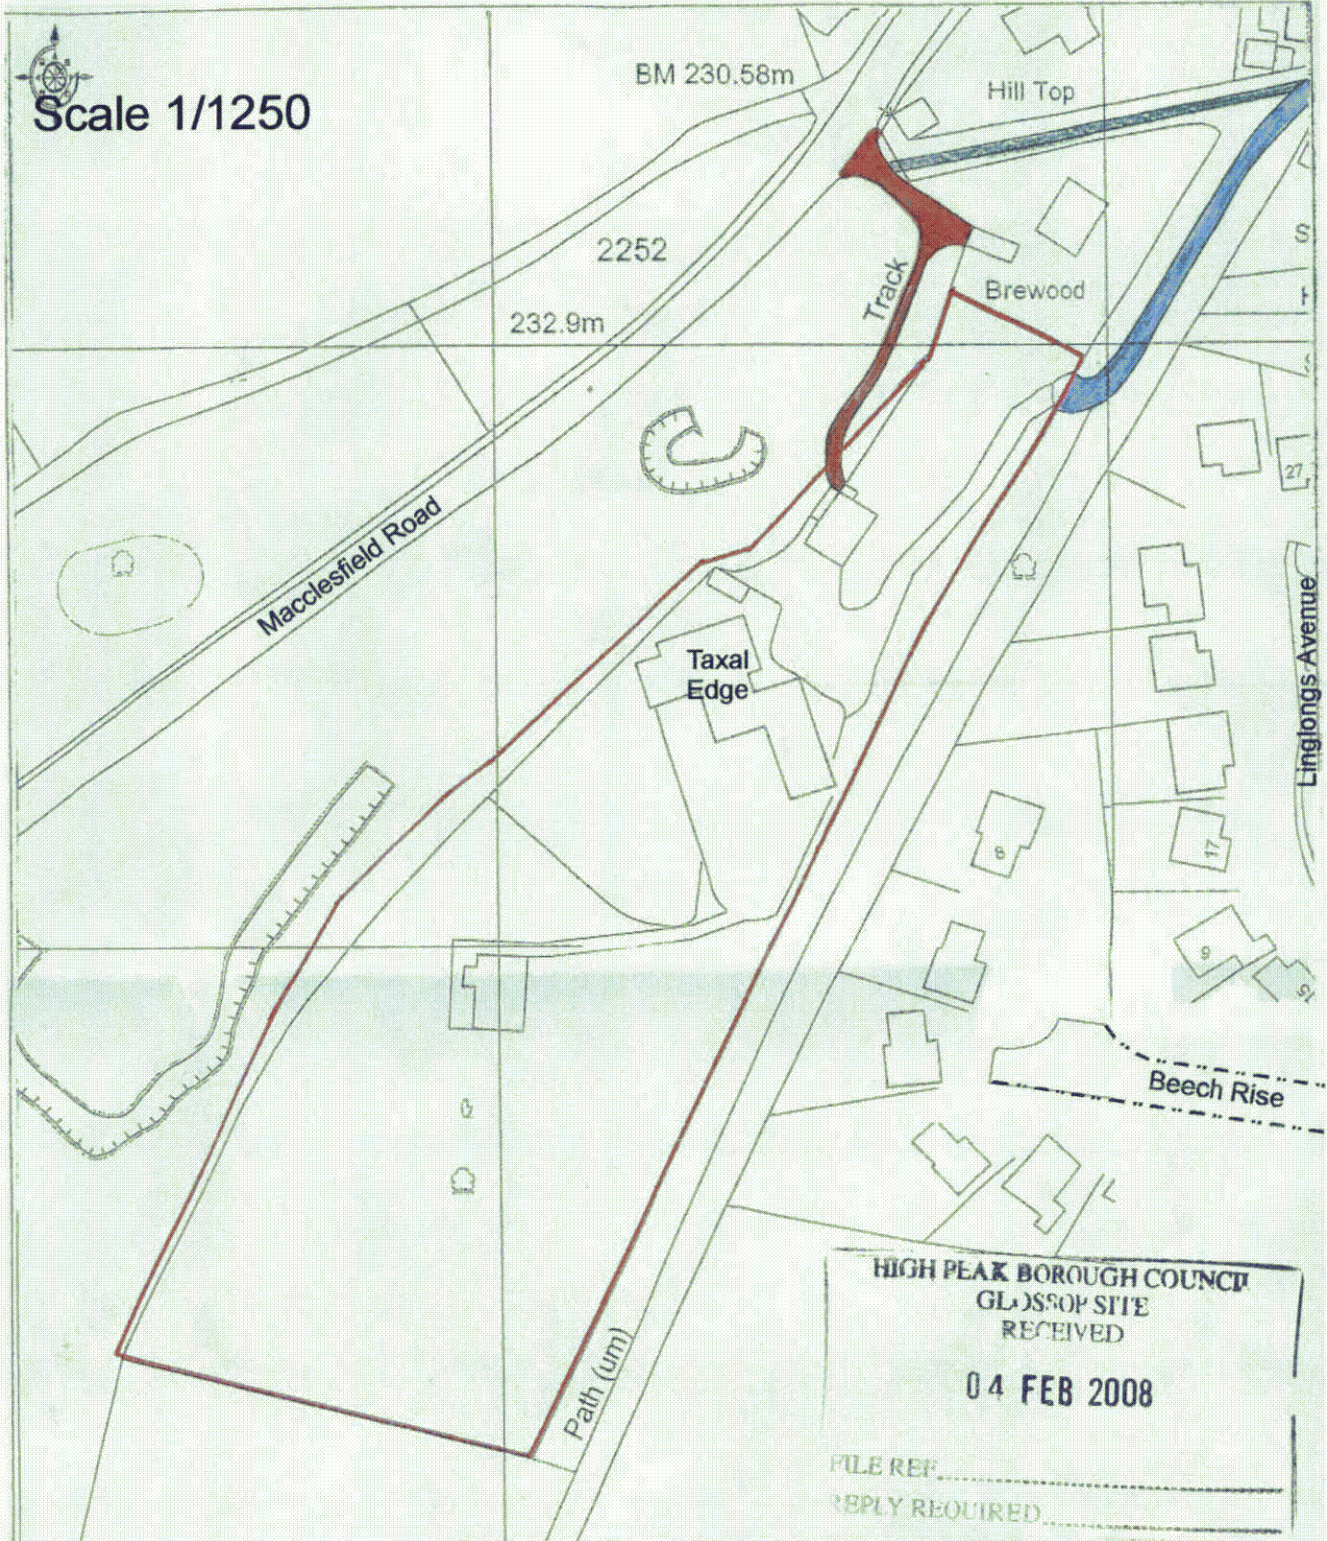

Application Site edged Red

Routes of Vehicular Access into the Property, Blue, Green & Red

Reproduced from Ordnance Survey mapping with the permission of the Controller of Her Majesty's Stationary Office. Crown Copyright

Ordnance Survey Licence Number AL 50738A0001