
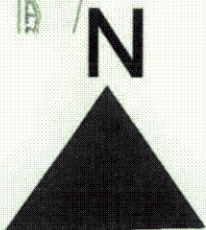


# Location Plan 2

HPK/2008 / 0069

## Taxal Edge, Macclesfield Road, Whaley Bridge

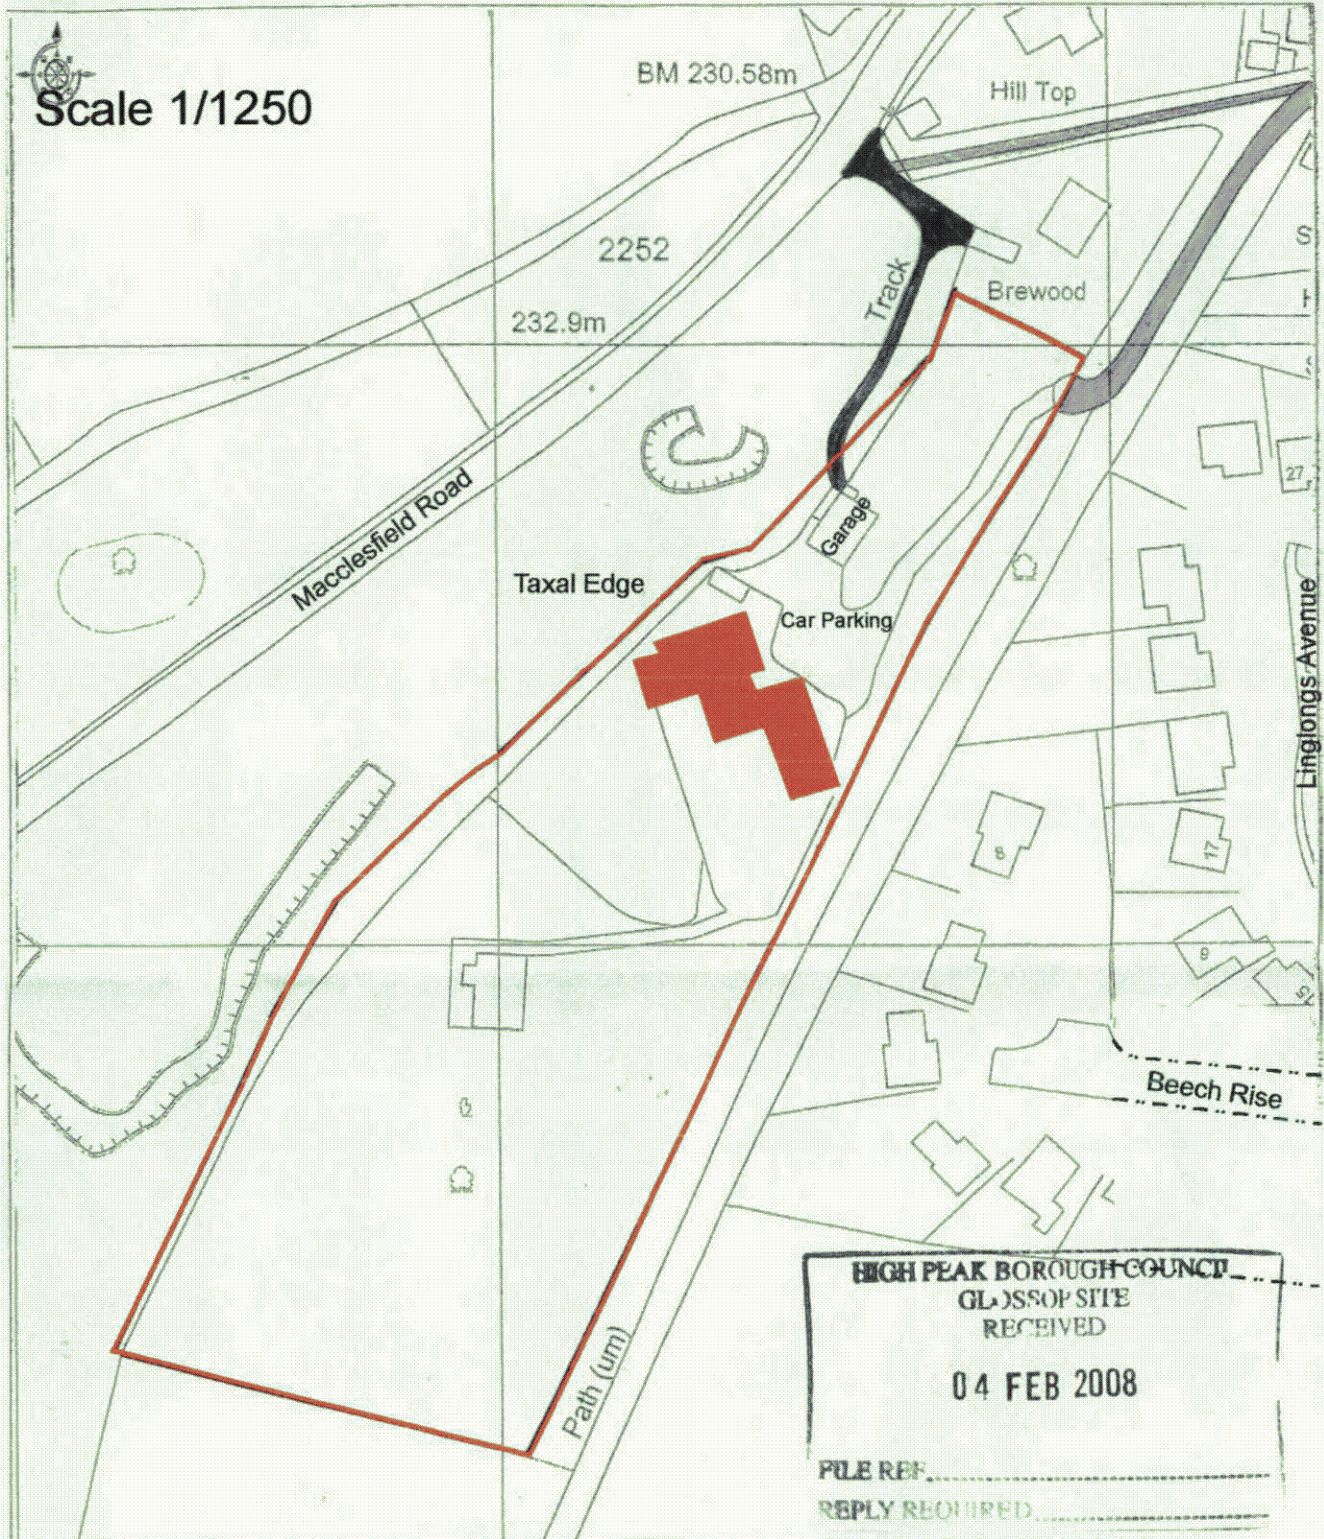

Application Site edged Red and Property to be changed to use as family dwelling house blocked in Red

Reproduced from Ordnance Survey mapping with the permission of the Controller of Her Majesty's Stationary Office. Crown Copyright

Ordnance Survey Licence Number AL 50738A0001